




1 DOCK LEFT
Scale: 1:1600



2 EXISTING SHORELINE - DOCK CENTER
Scale: 1:1600



3 EXISTING SHORELINE - DOCK RIGHT
Scale: 1:1600

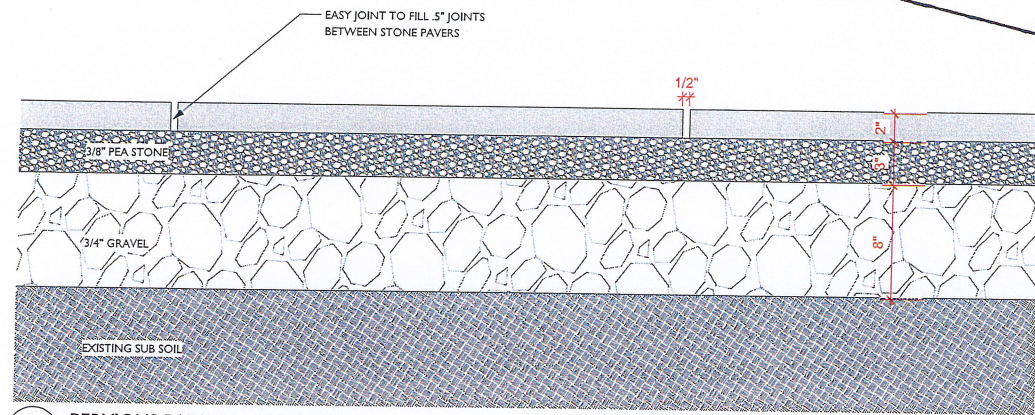

4 PERVIOUS PATION - SECTION
Scale: 2\"/>

EXHIBIT A

EXHIBIT E

196 WHITTIER HWY
Center Harbor,
New Hampshire, 03226

COLLABORATORS:
TERRAIN PLANNING & DESIGN
311 KAST HILL ROAD
Hopkinton, NH 03229
(603) 746-3512
www.terrainplanning.com

STEPHENS LANDSCAPING PROFESSIONALS
62 MOULTONBOROUGH NECK RD
Moultonborough, NH 03254
(603) 707 - 0630
www.StephensLandscaping.com



DATE: JANUARY 18, 2024 SCALE: AS NOTED
PROJECT NAME: HYSLIP RESIDENCE DRAWN BY: KH CHECKED BY: HS

LAKESIDE -
SHORELINE DETAILS

L4.07

COPYRIGHT STEPHENS LANDSCAPING PROFESSIONALS, 2024