
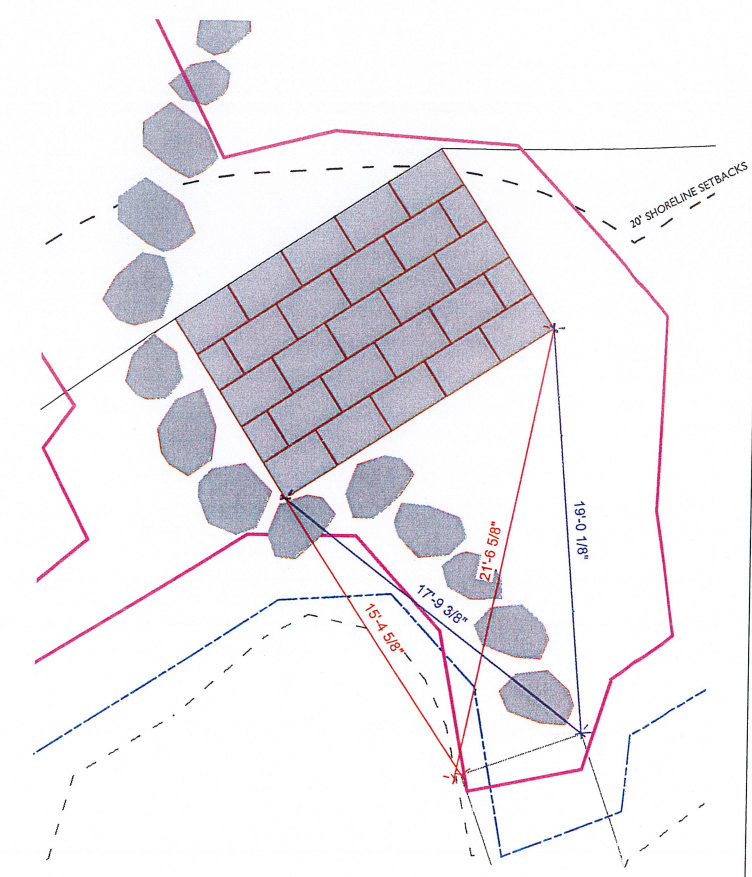


196 WHITTIER HWY  
Center Harbor,  
New Hampshire, 03226

COLLABORATORS:


TERRAIN PLANNING & DESIGN  
311 KAST HILL ROAD  
Hopkinton, NH 03229  
(603) 746-3512  
www.terrainplanning.com

EXHIBIT G

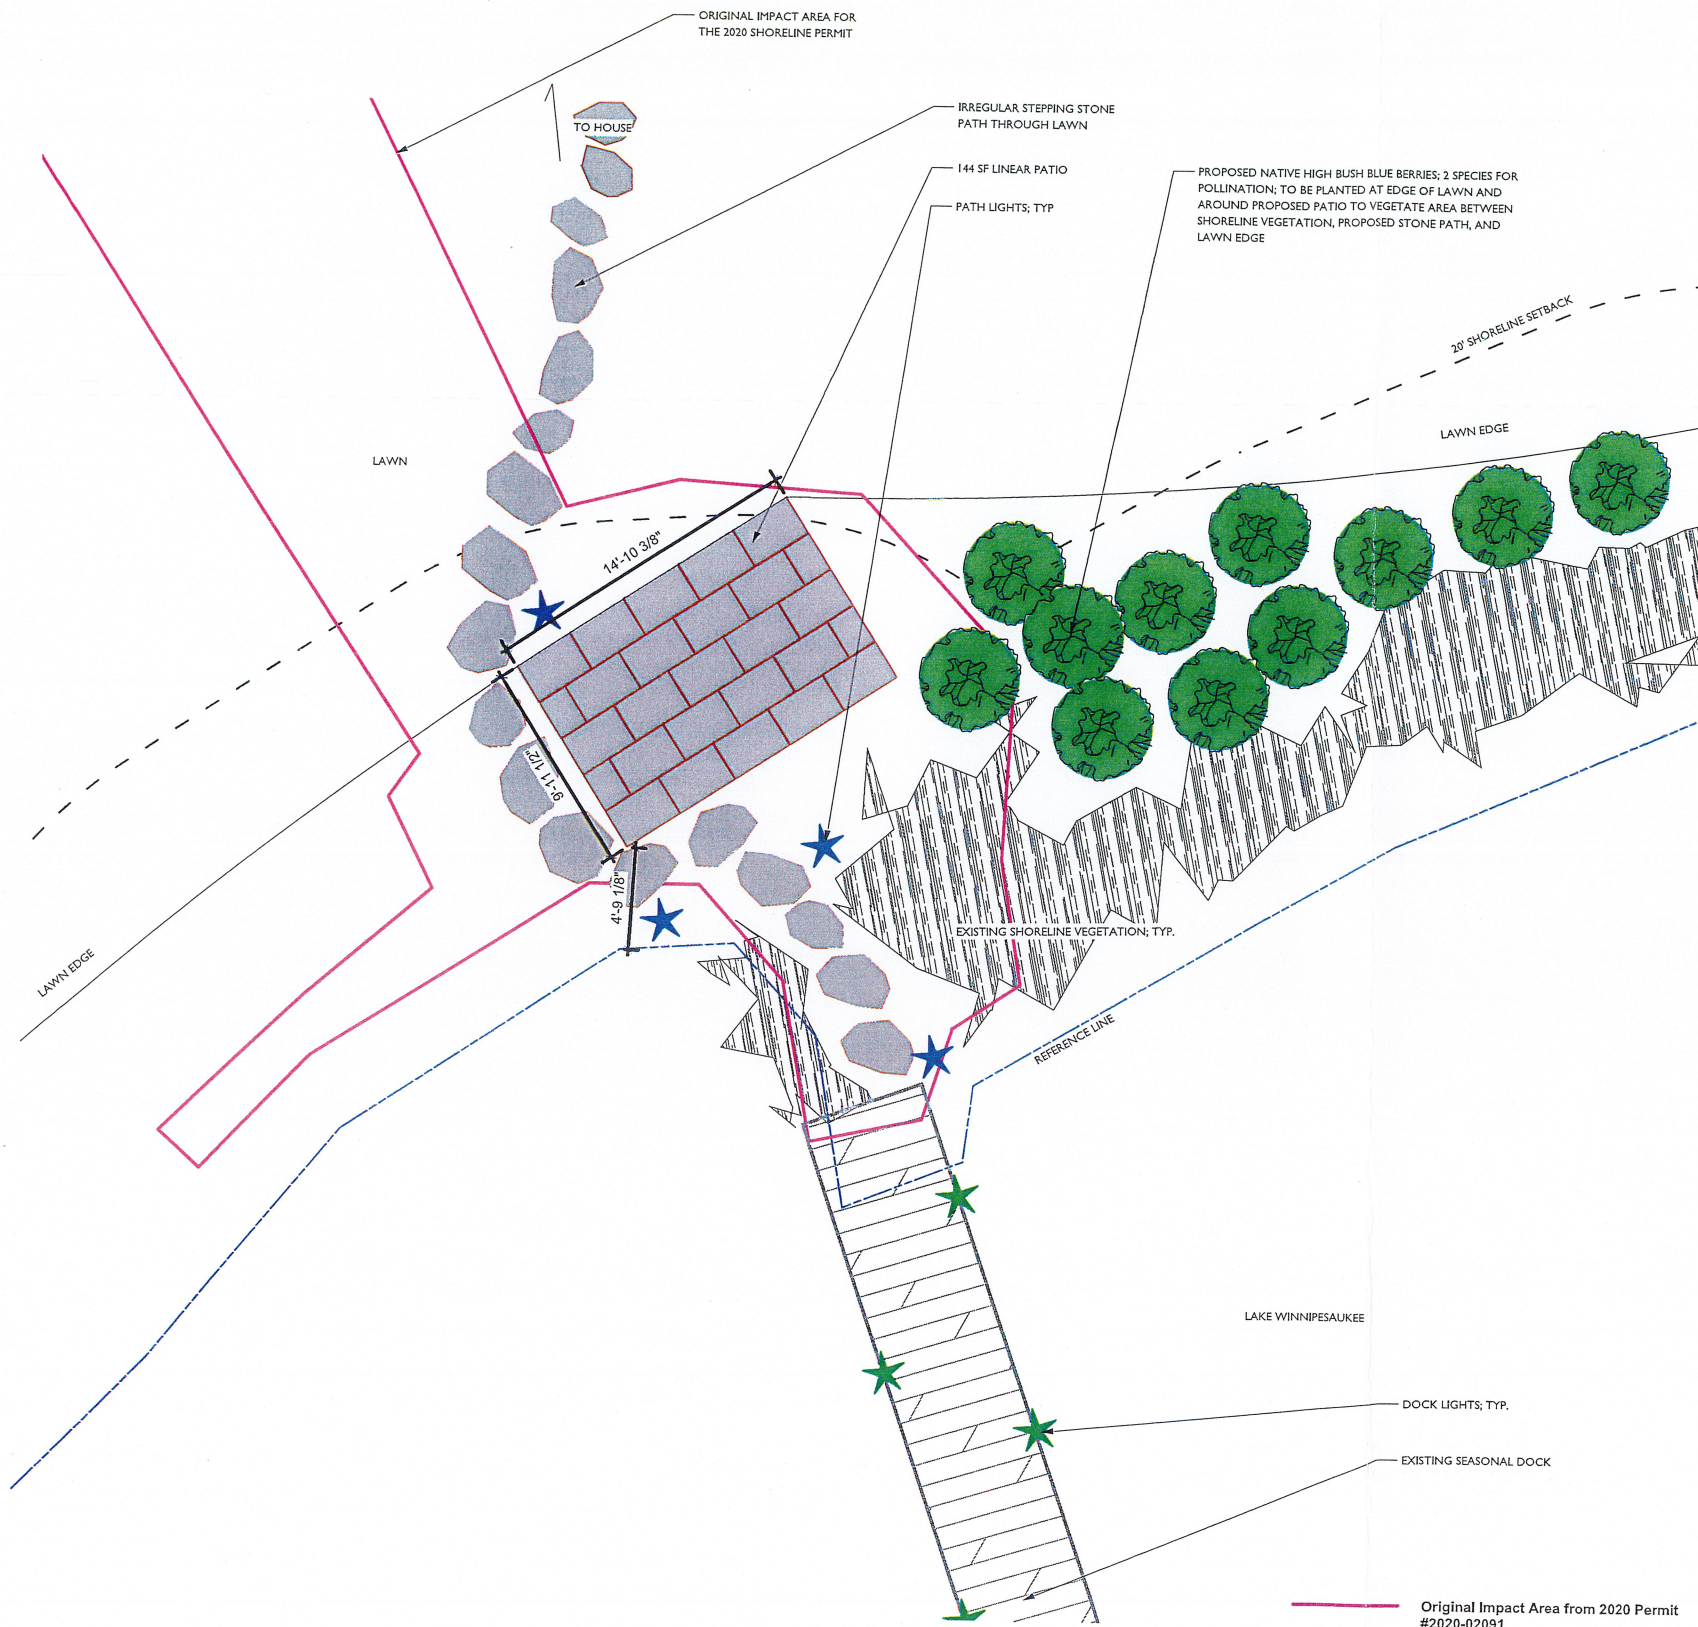

1 LAKESIDE - PLAN  
Scale: 1/4" = 1'-0"

2 SHORELINE PATIO LAYOUT PLAN  
Scale: 1/4" = 1'-0"

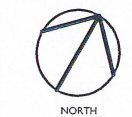

STEPHENS LANDSCAPING PROFESSIONALS  
62 MOULTONBOROUGH NECK RD  
Moultonborough, NH 03254  
(603) 707 - 0630  
www.StephensLandscaping.com



DATE: FEBRUARY 28, 2024  
SCALE: 1/4" = 1'-0"  
PROJECT NAME: HYSLIP RESIDENCE  
DRAWN BY: KH  
CHECKED BY: HS

LAKESIDE -  
SHORELINE PLAN

LI.09

COPYRIGHT STEPHENS LANDSCAPING PROFESSIONALS, 2024